


Badezimmer/Kamin 1:100

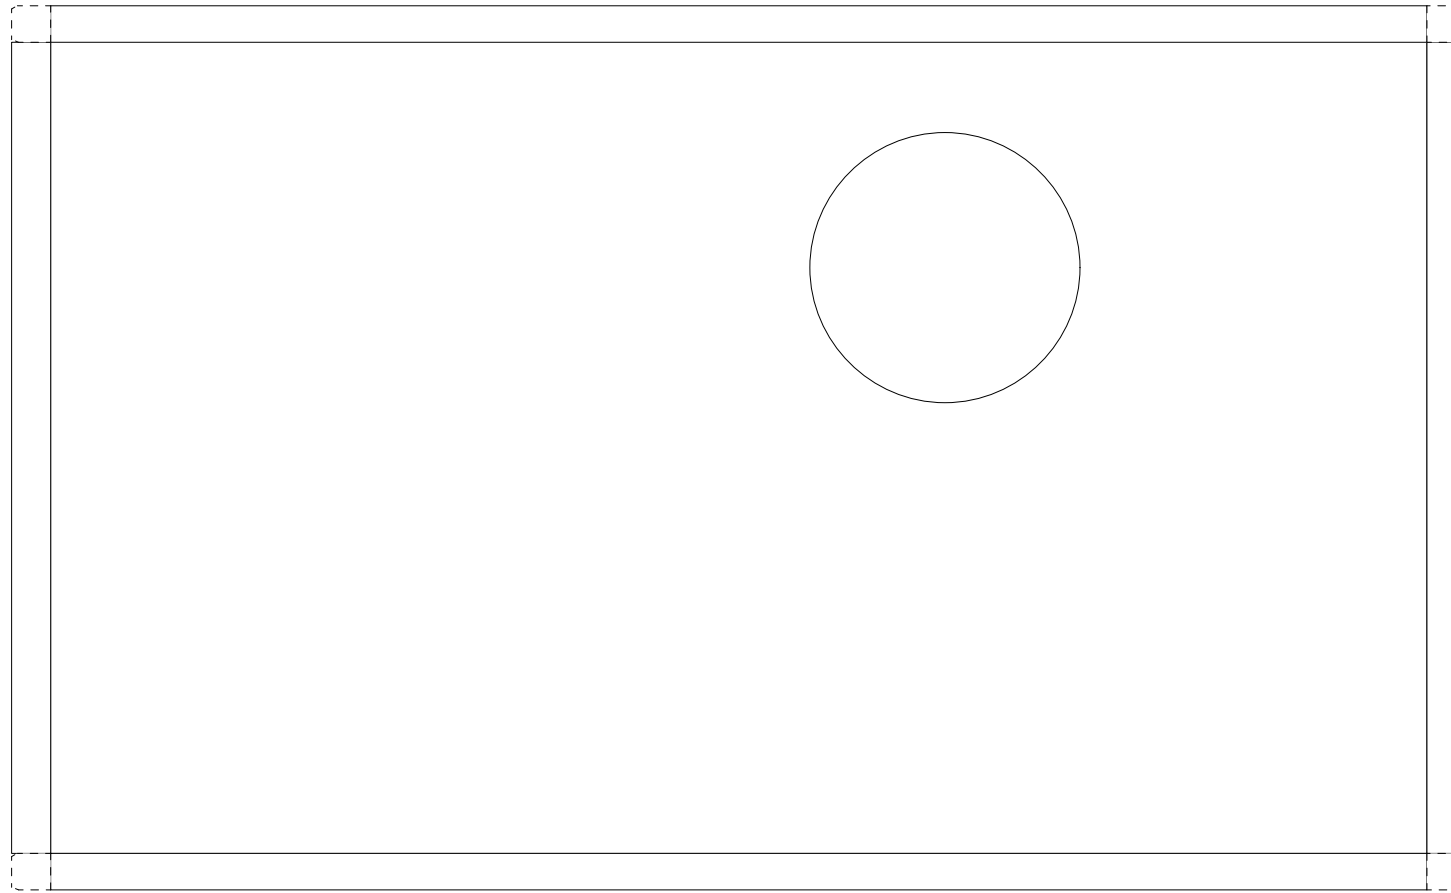

Dach 1:100